


Industriegleis - Bönen

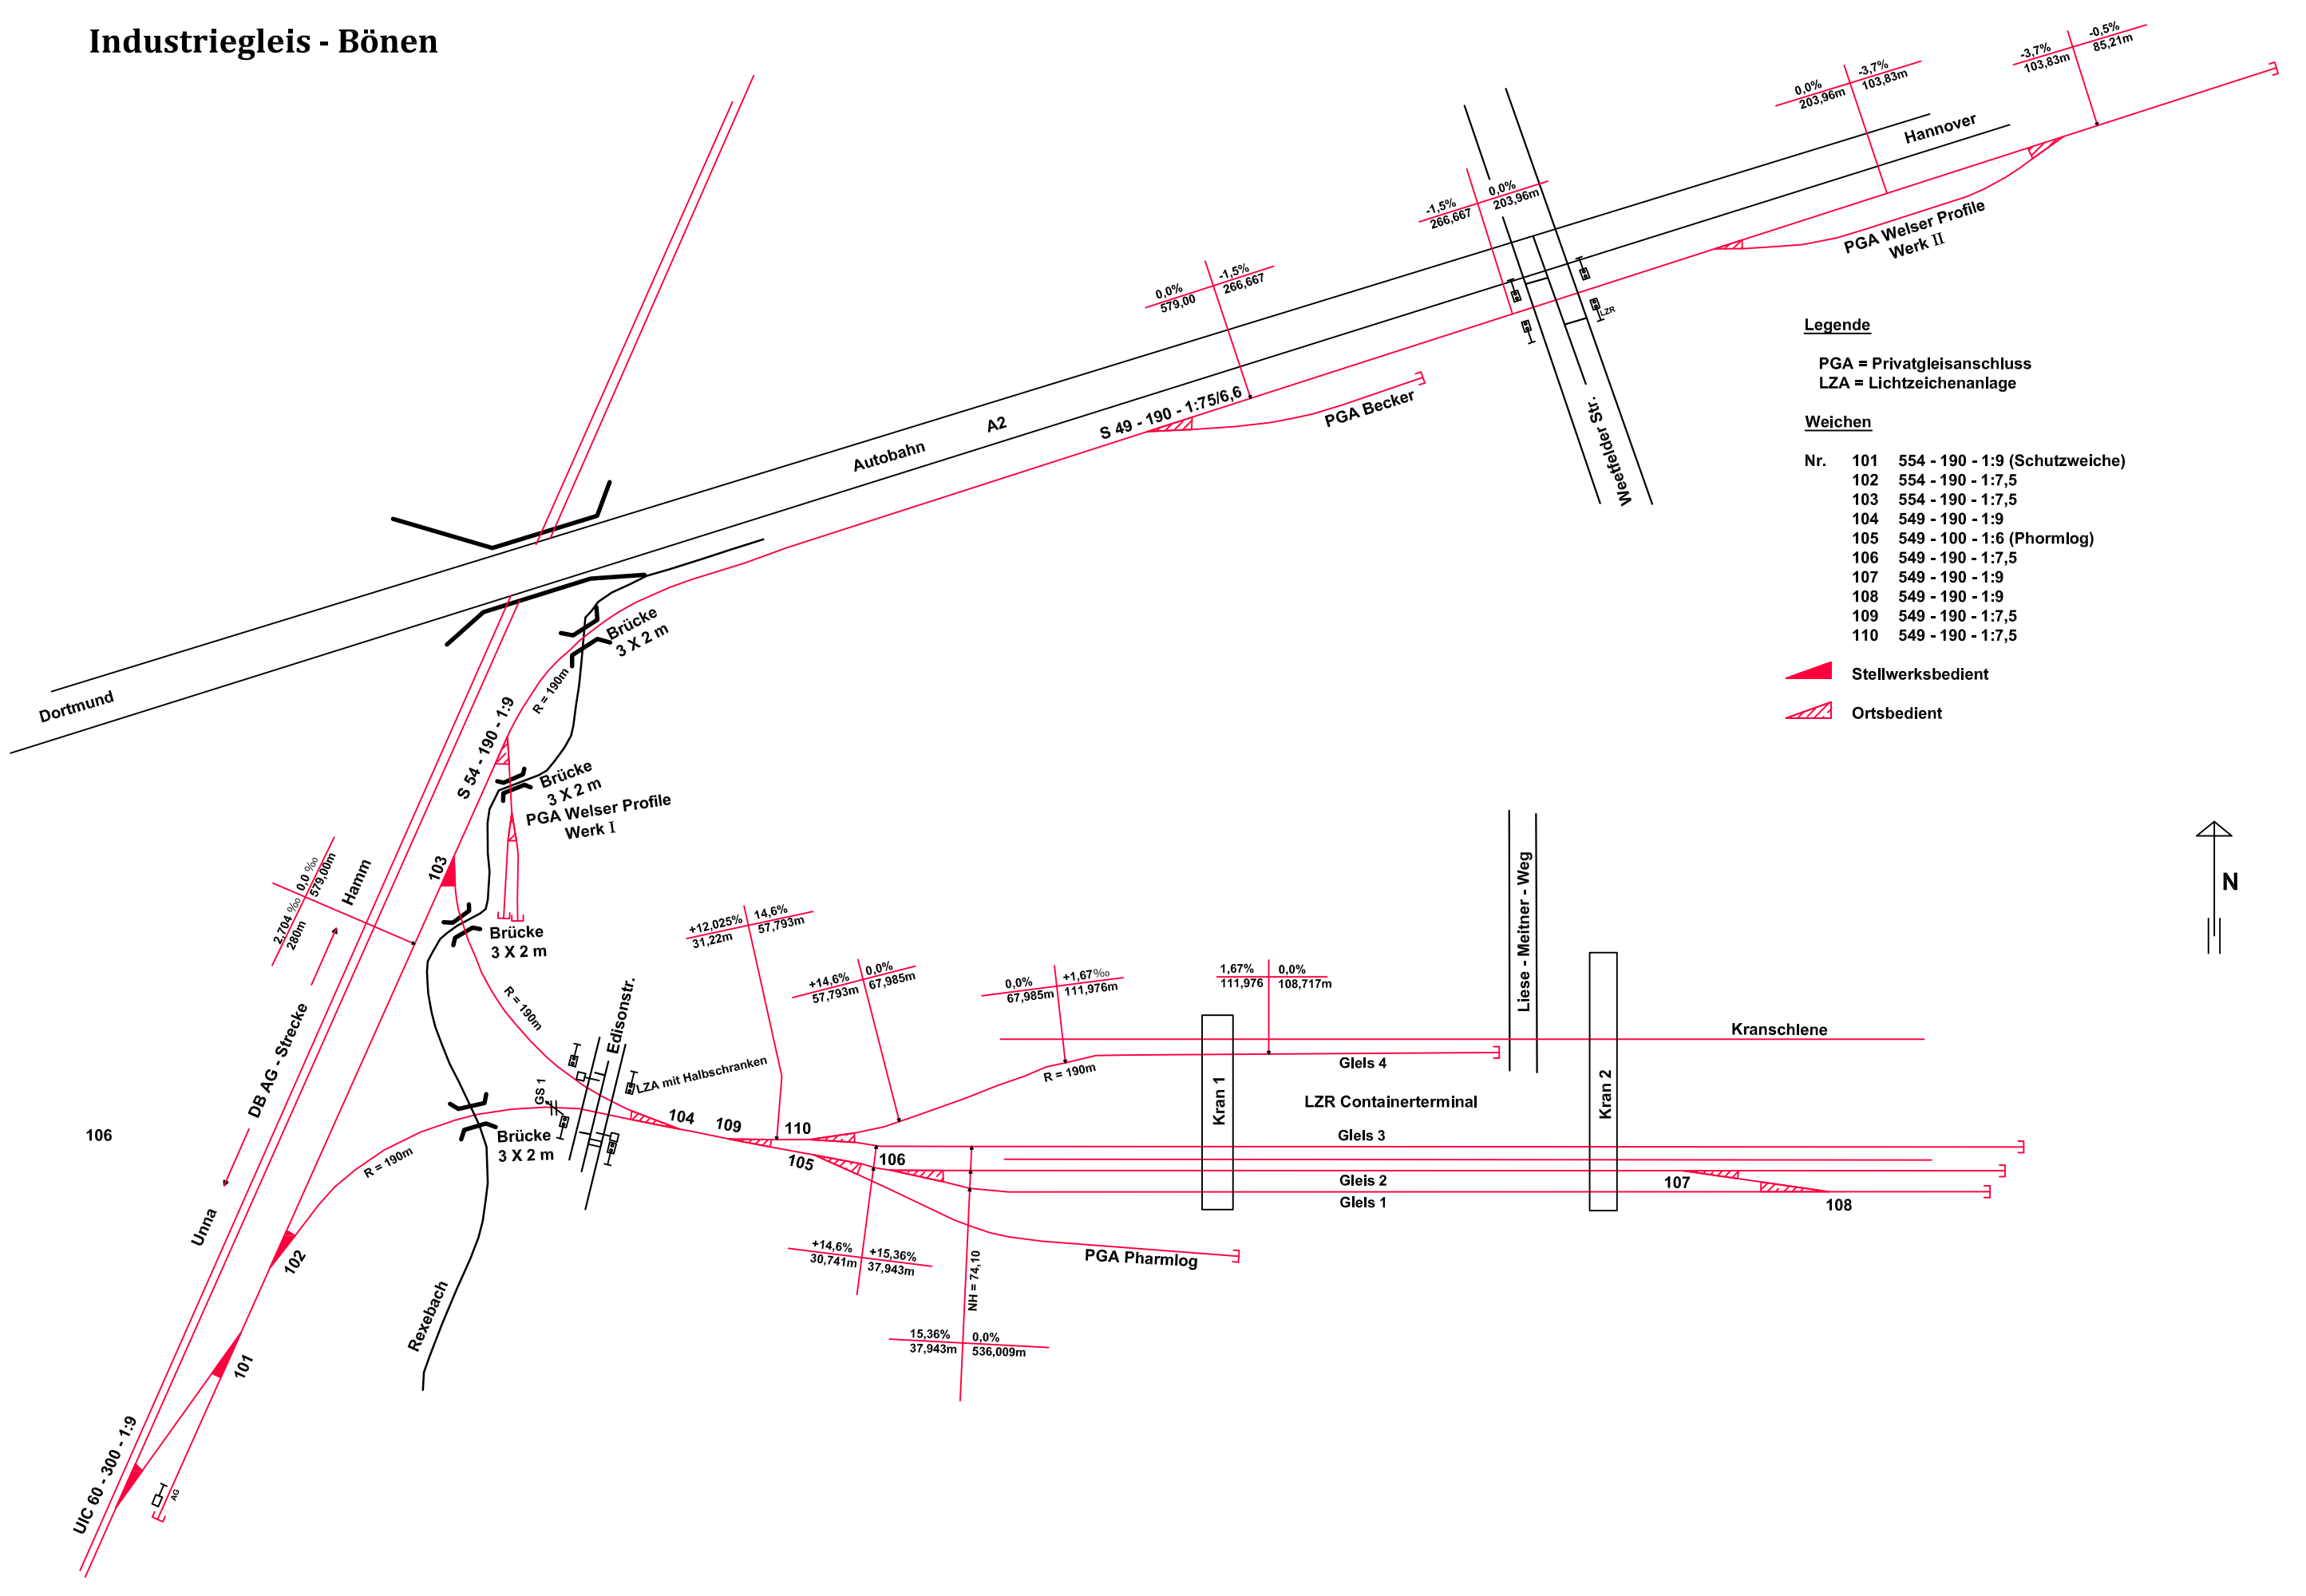

Legende

PGA = Privatgleisanschluss
LZA = Lichtzeichenanlage

Weichen

| Nr. | Track | Description |
|-----|-------------------|----------------|
| 101 | 554 - 190 - 1:9 | (Schutzweiche) |
| 102 | 554 - 190 - 1:7,5 | |
| 103 | 554 - 190 - 1:7,5 | |
| 104 | 549 - 190 - 1:9 | |
| 105 | 549 - 100 - 1:6 | (Phormlog) |
| 106 | 549 - 190 - 1:7,5 | |
| 107 | 549 - 190 - 1:9 | |
| 108 | 549 - 190 - 1:9 | |
| 109 | 549 - 190 - 1:7,5 | |
| 110 | 549 - 190 - 1:7,5 | |

- Stellwerksbedient
- Ortsbedient

